



NOTE:
RAILING/FENCING,
GRATING, AND
MUSIC SHELF NOT
SHOWN.

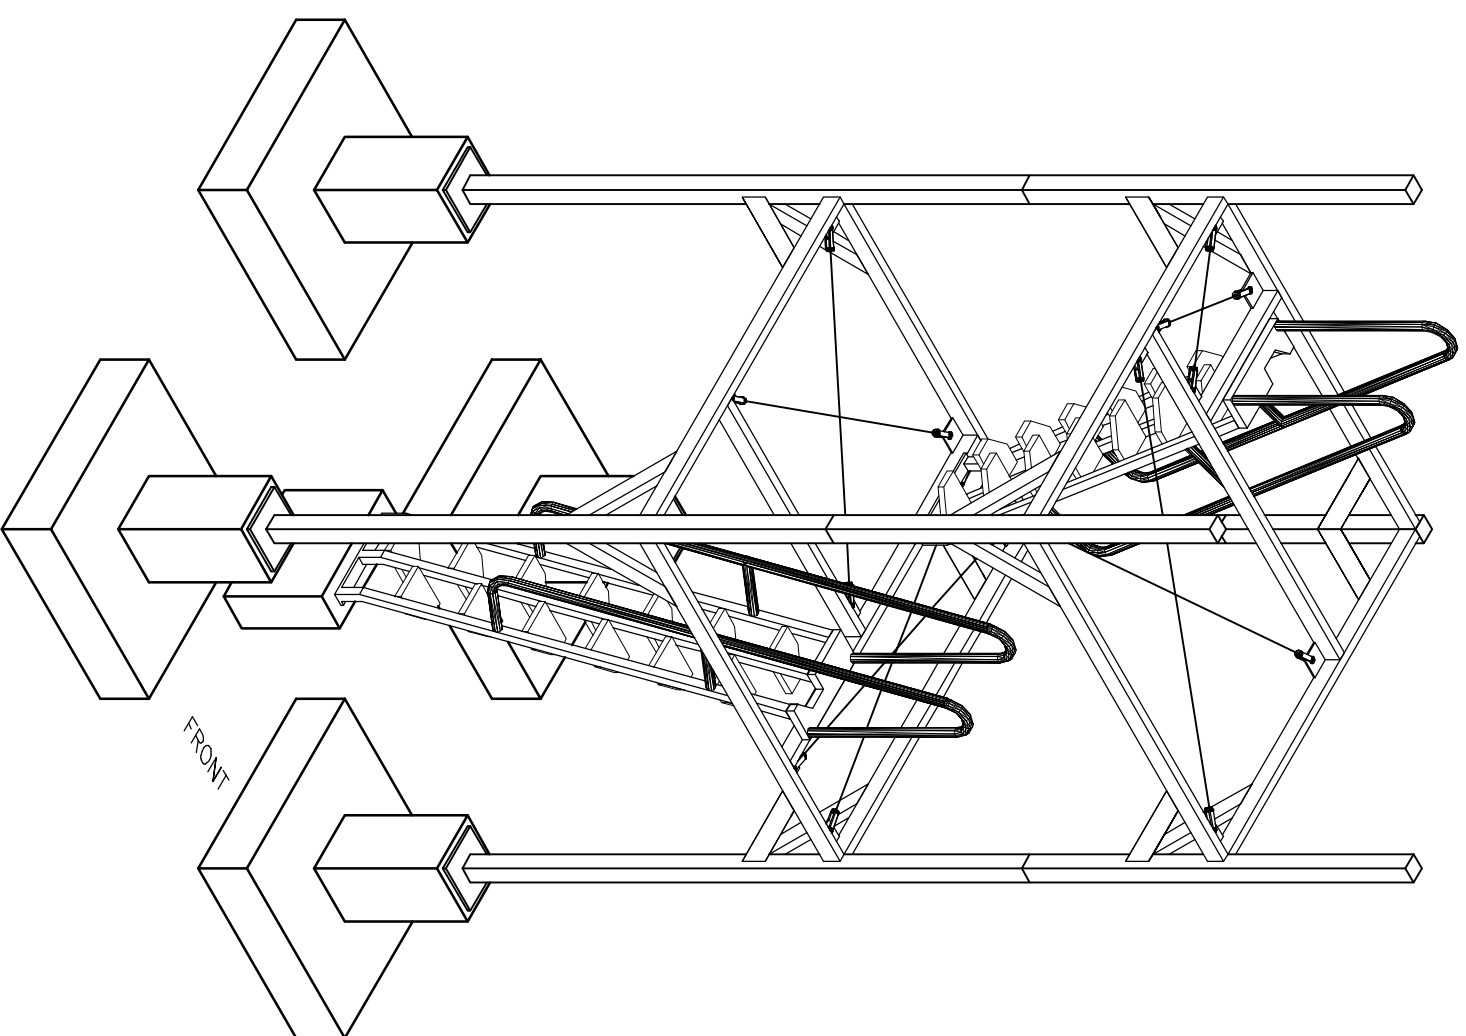

NOTE:
STAIRS,
FOUNDATIONS,
GRATING, MUSIC
SHELF, GUSSET
PLATES, AND RODS
NOT SHOWN.

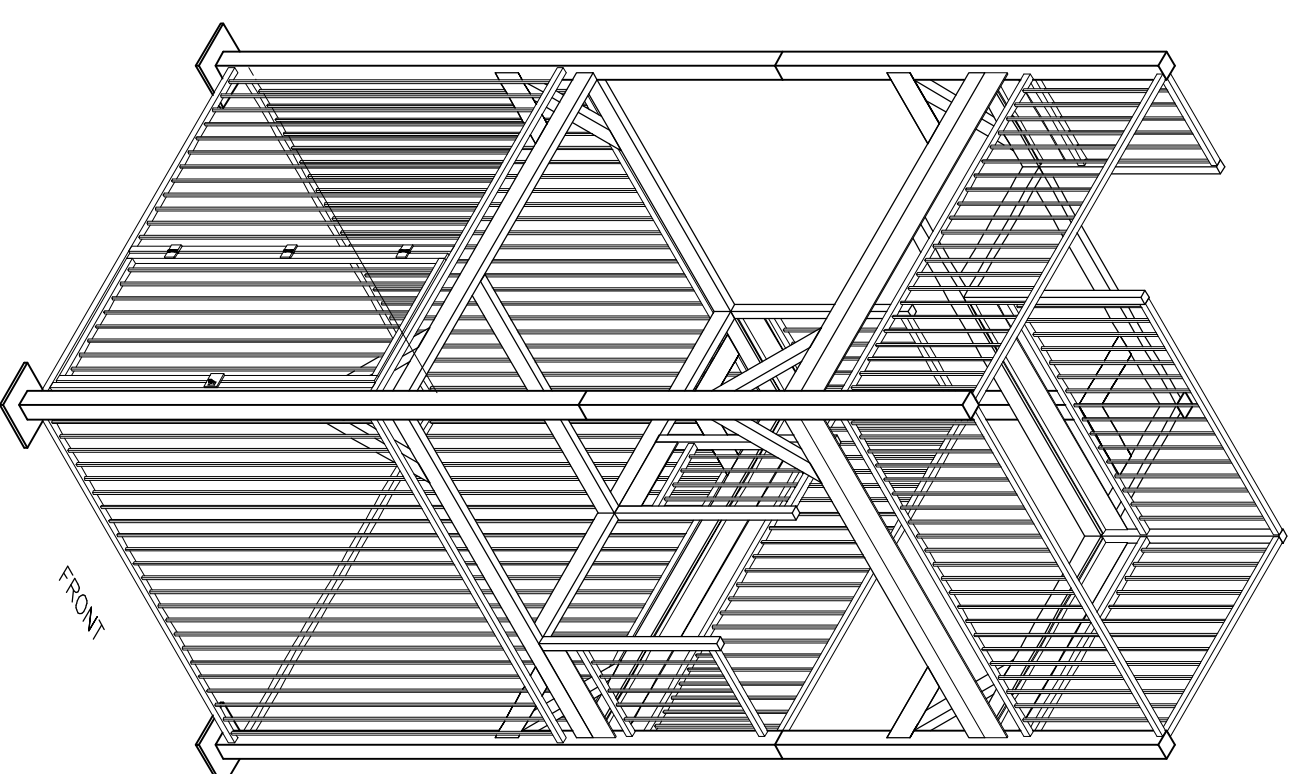

BAND TOWER ISOMETRIC