

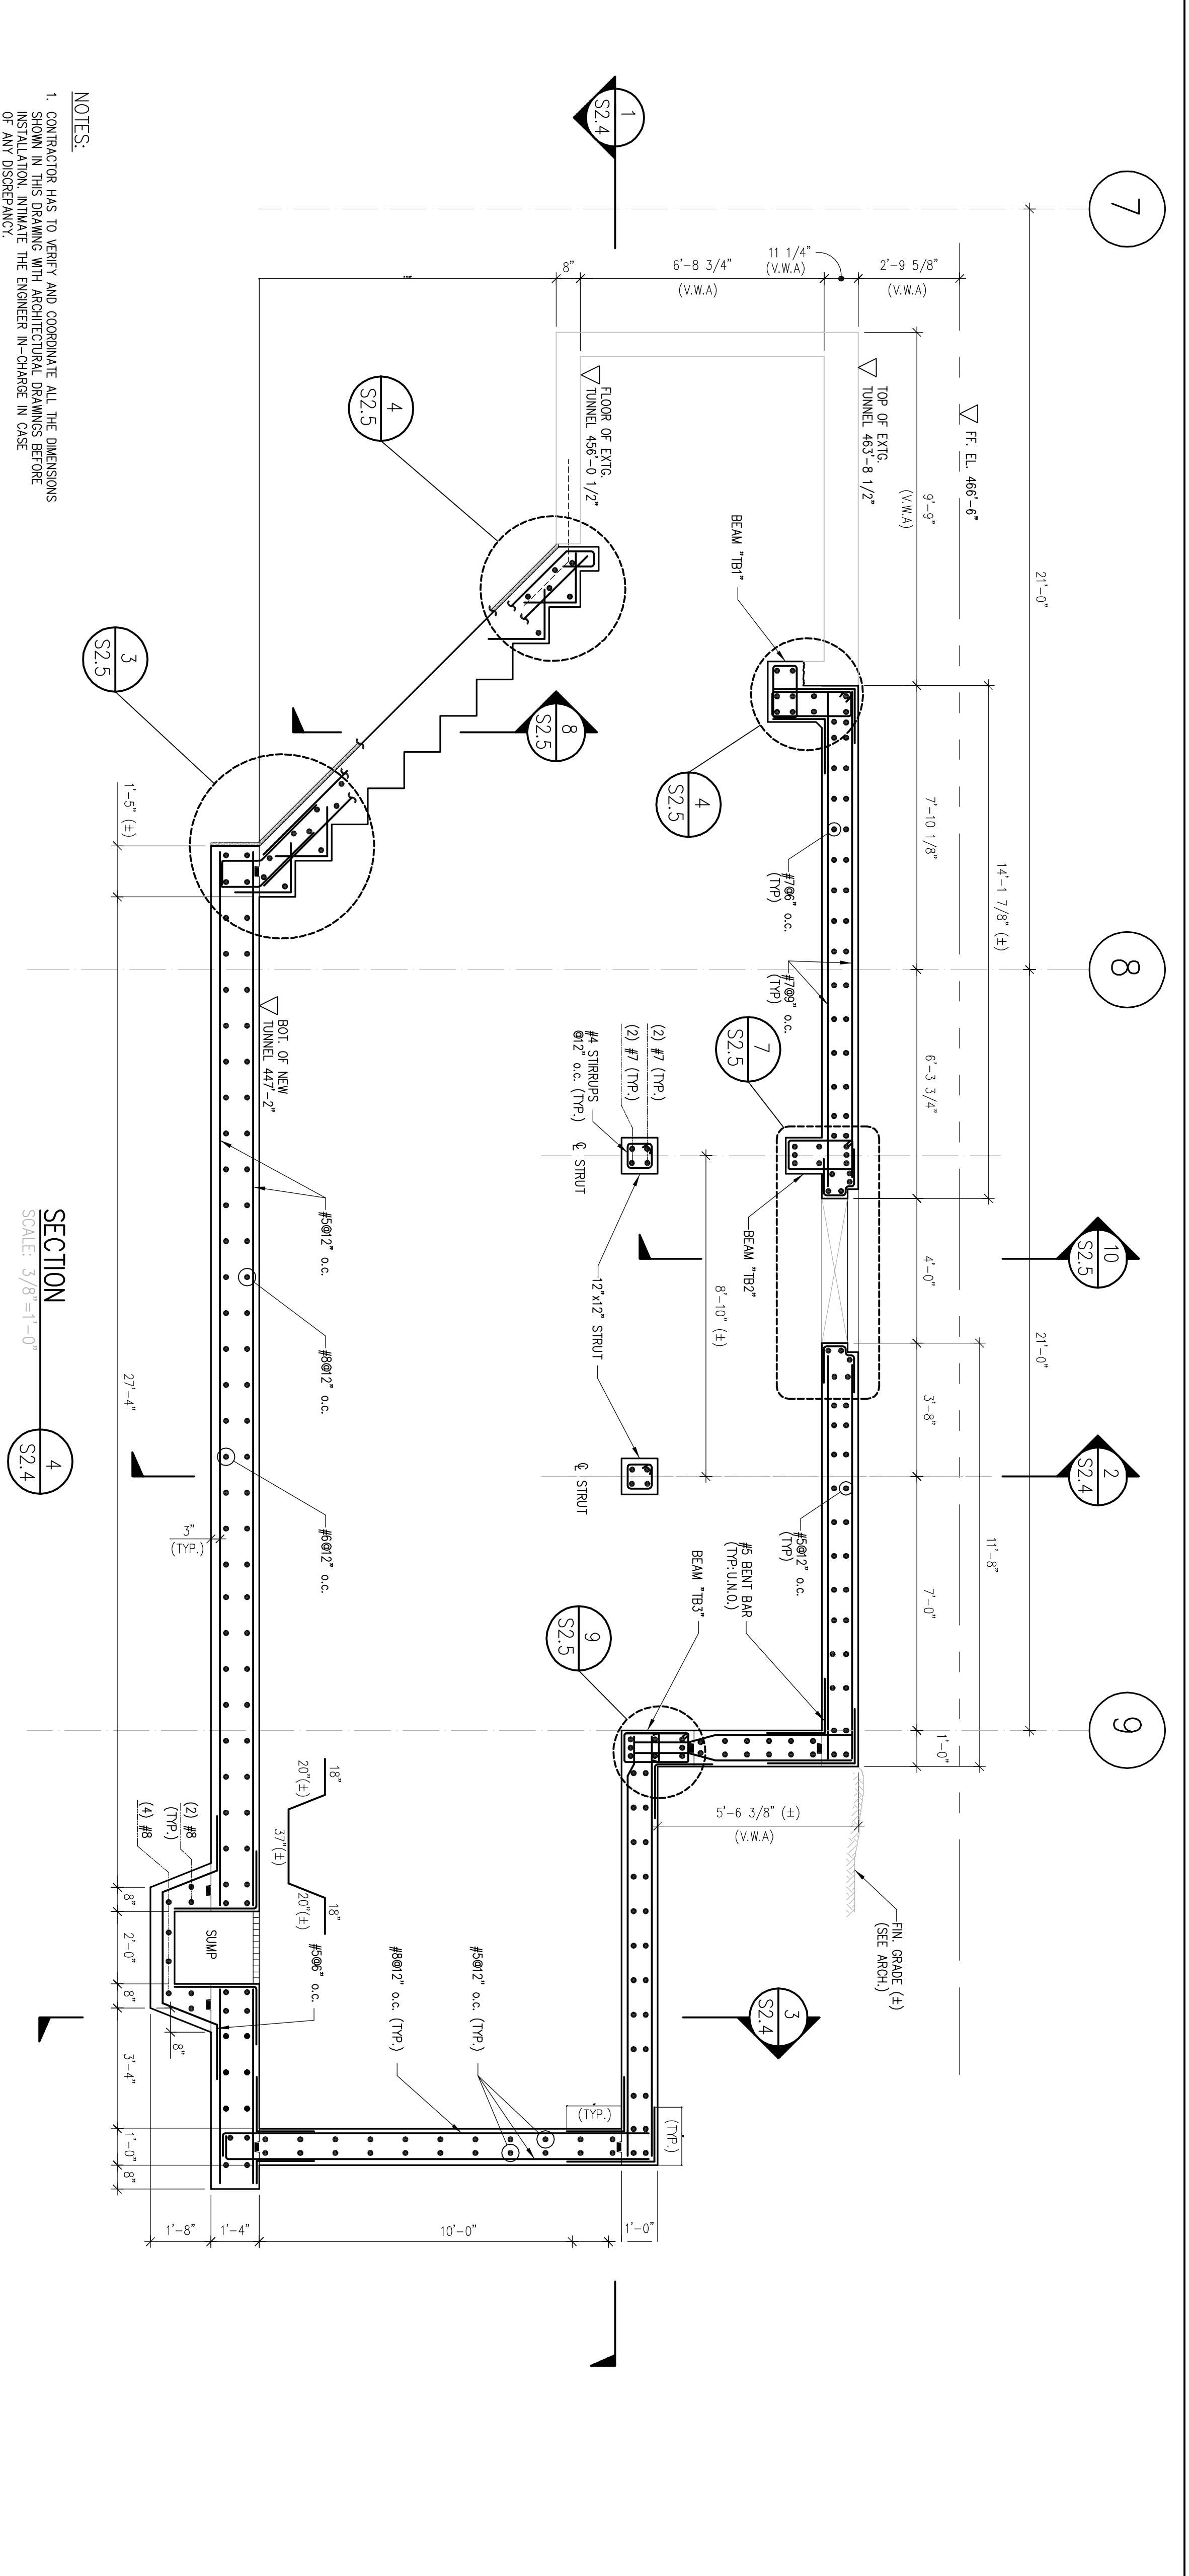


NOTES:
 1. PROVIDE 8\"/>

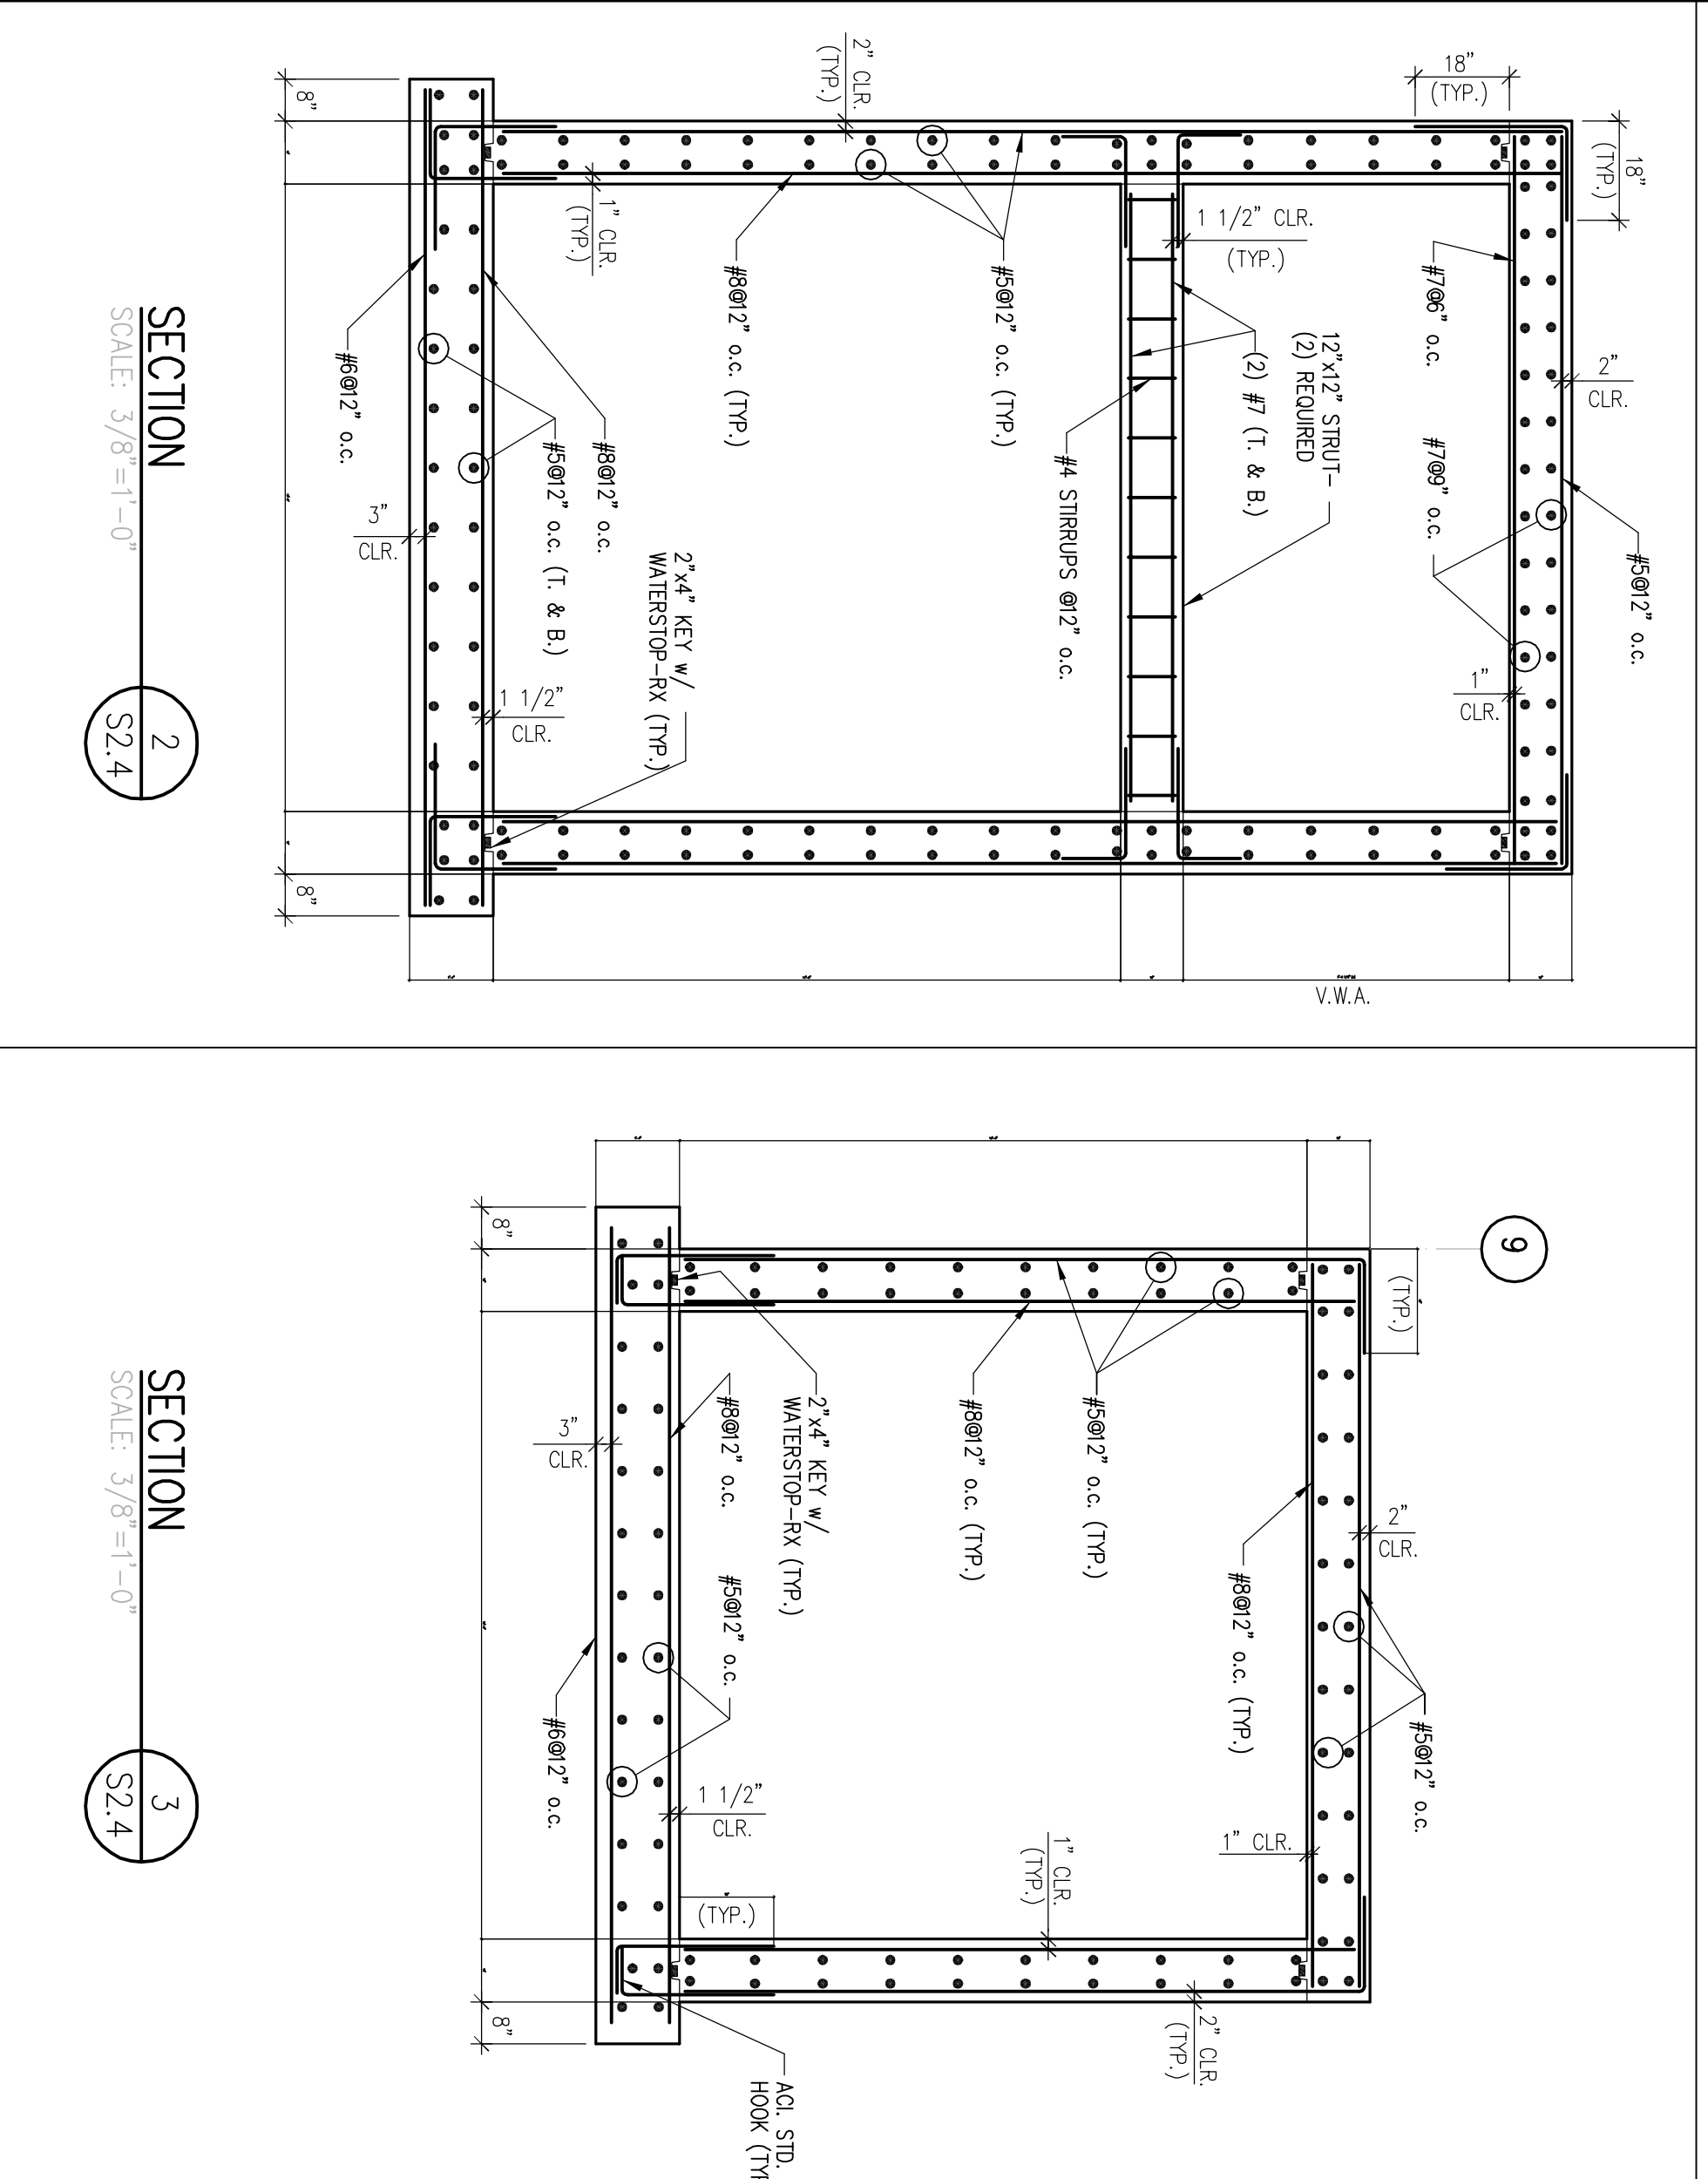

NOTES:
 1. CONTRACTOR HAS TO VERIFY AND CORRELATE ALL THE DIMENSIONS SHOWN IN THIS DRAWING WITH ARCHITECTURAL DRAWINGS BEFORE ANY REALIZATION. MAKE THE ENGINEER IN-CHARGE IN CASE OF ANY DISCREPANCY.

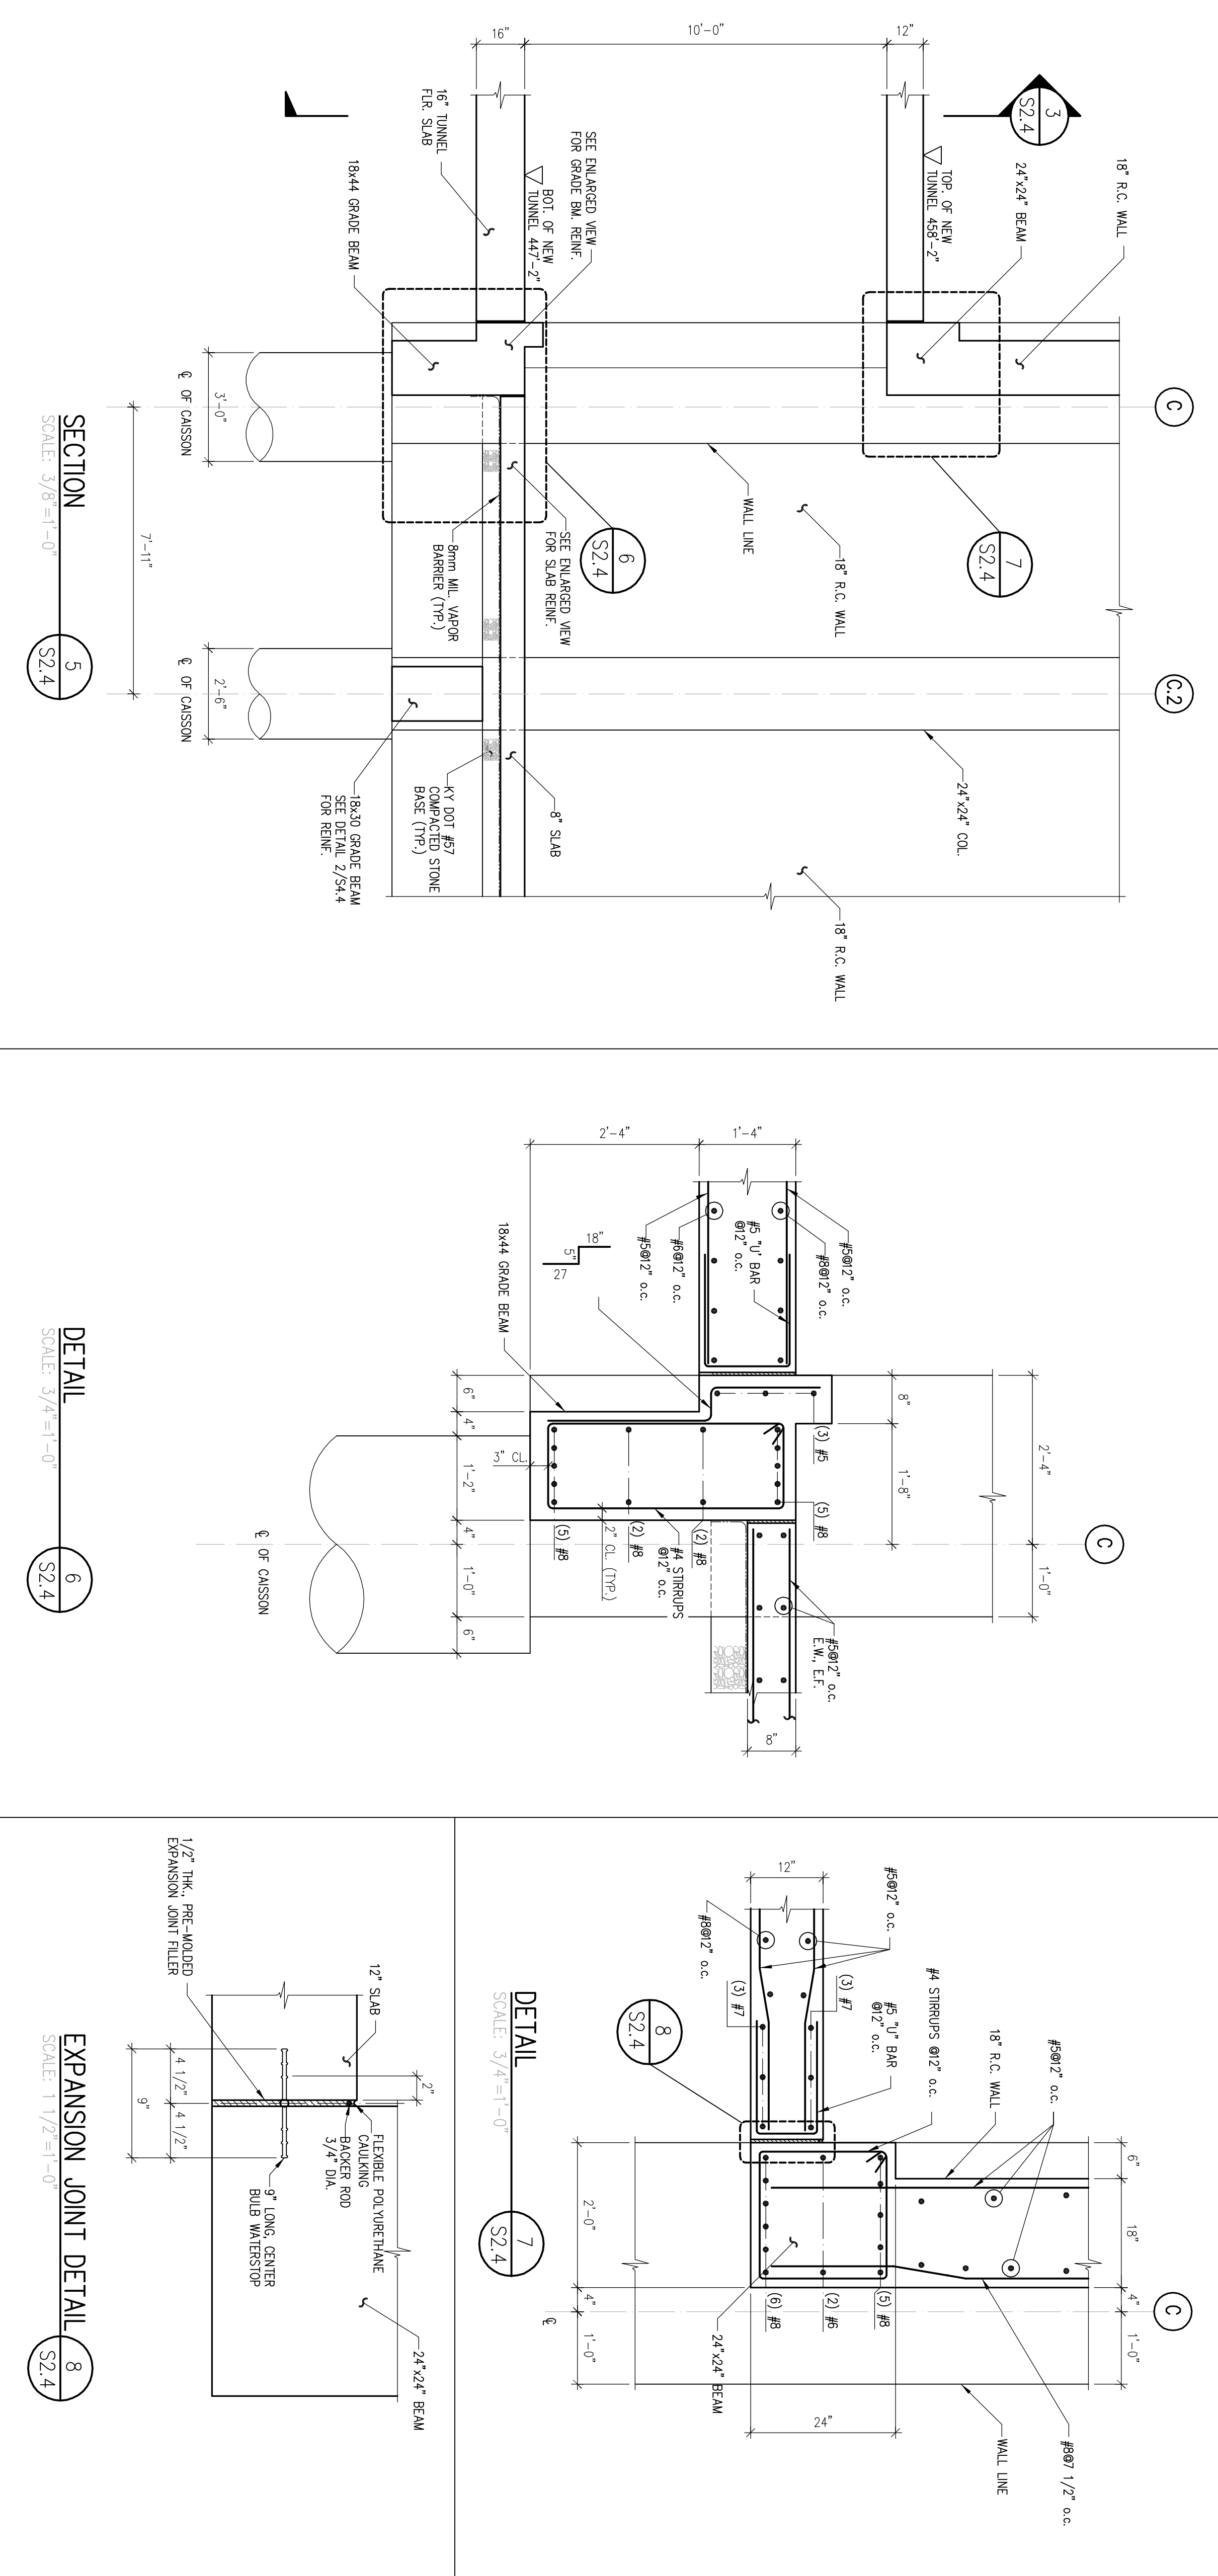


Belknap Research Building • BP1


TUNNEL PLAN AND DETAILS

University of Louisville, Louisville, KY


Job Number: 2001063 Date: APR 2003 Drawn By: SHYAM Checked By: SAM Revisions: 0000000

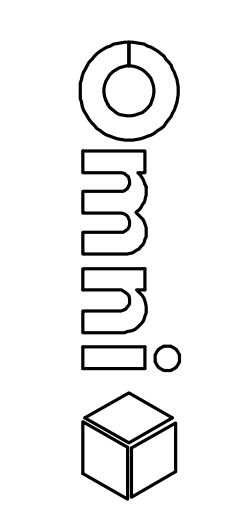


212 North Upper Street
 Lexington, Kentucky 40507-1001
 Phone: 606.253.2352
 Fax: 606.253.2358
 www.comtechbelk.com

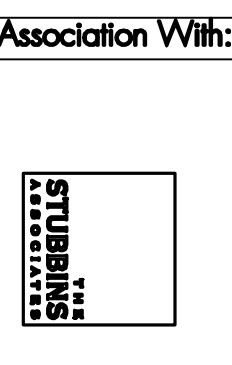



1030 Massachusetts Avenue
 Cambridge, Massachusetts 02142
 Phone: 617.491.7104
 Fax: 617.491.7104
 www.stubbins.com

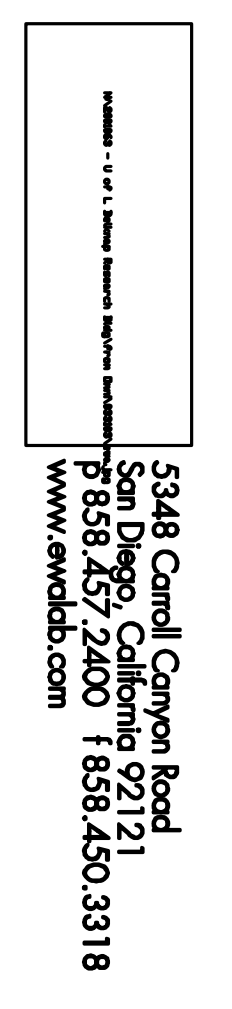

3348 Canal Canyon Road
 Santa Fe, New Mexico 87507
 Phone: 505.450.3318
 Fax: 505.450.3318
 www.swandson.com

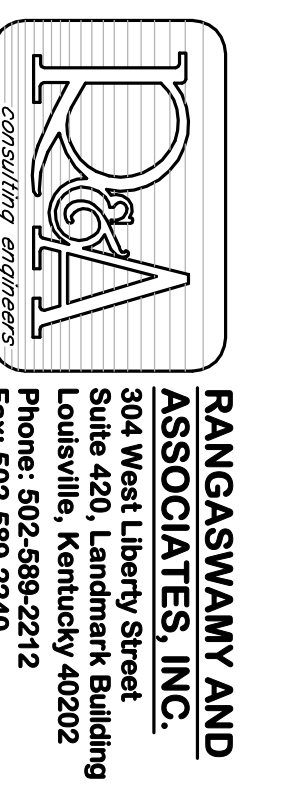

304 West Liberty Street
 Louisville, Kentucky 40202
 Phone: 502.588.2212
 Fax: 502.588.2240

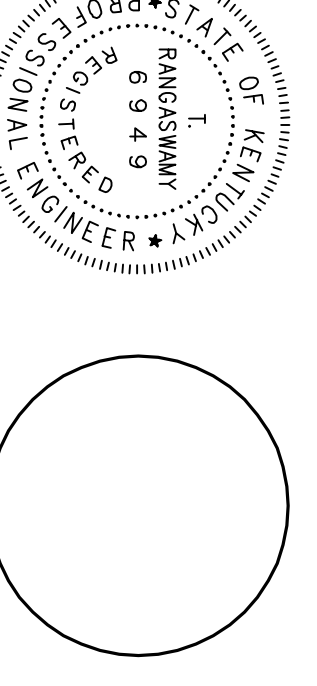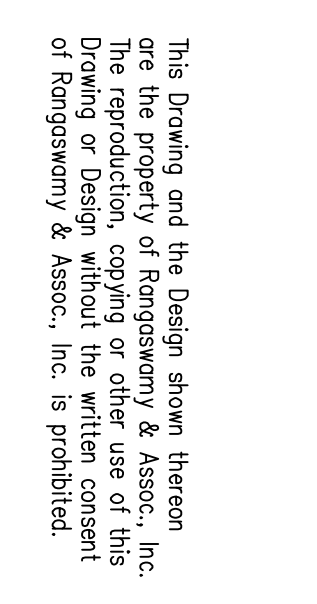

S2.4